



1100 SATELLITE BLVD.
SUWANEE, GEORGIA 30024
(770) 232-1500



3114-006
2839 PACES FERRY ROAD NW,
SUITE 500
ATLANTA, GEORGIA 30339
(770) 432-9400

PROJECT INFORMATION

BUILDING AREA:


A	209,224 SF
B	131,042 SF
C	196,300 SF
D	303,815 SF
E	256,500 SF
F	121,500 SF
H (OFFICE DEPOT)	550,000 SF
I	870,480 SF
L (FEDEX)	80,120 SF
M	647,244 SF
N	178,750 SF
O	57,500 SF
TOTAL	3,602,835 SF

ACREAGE:

A	11.32 AC
B	7.56 AC
C	10.90 AC
D	16.48 AC
E	14.24 AC
F	6.74 AC
H (OFFICE DEPOT)	44.00 AC
I	49.96 AC
L (FEDEX)	22.50 AC
M	38.30 AC
N	12.12 AC
O	3.88 AC
TOTAL	238.00 AC



GRAPHIC SCALE

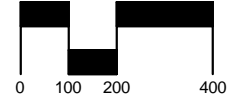


HAMILTON MILL BUSINESS CENTER

BUFORD, GEORGIA

MASTERPLAN

DATE

02/22/06

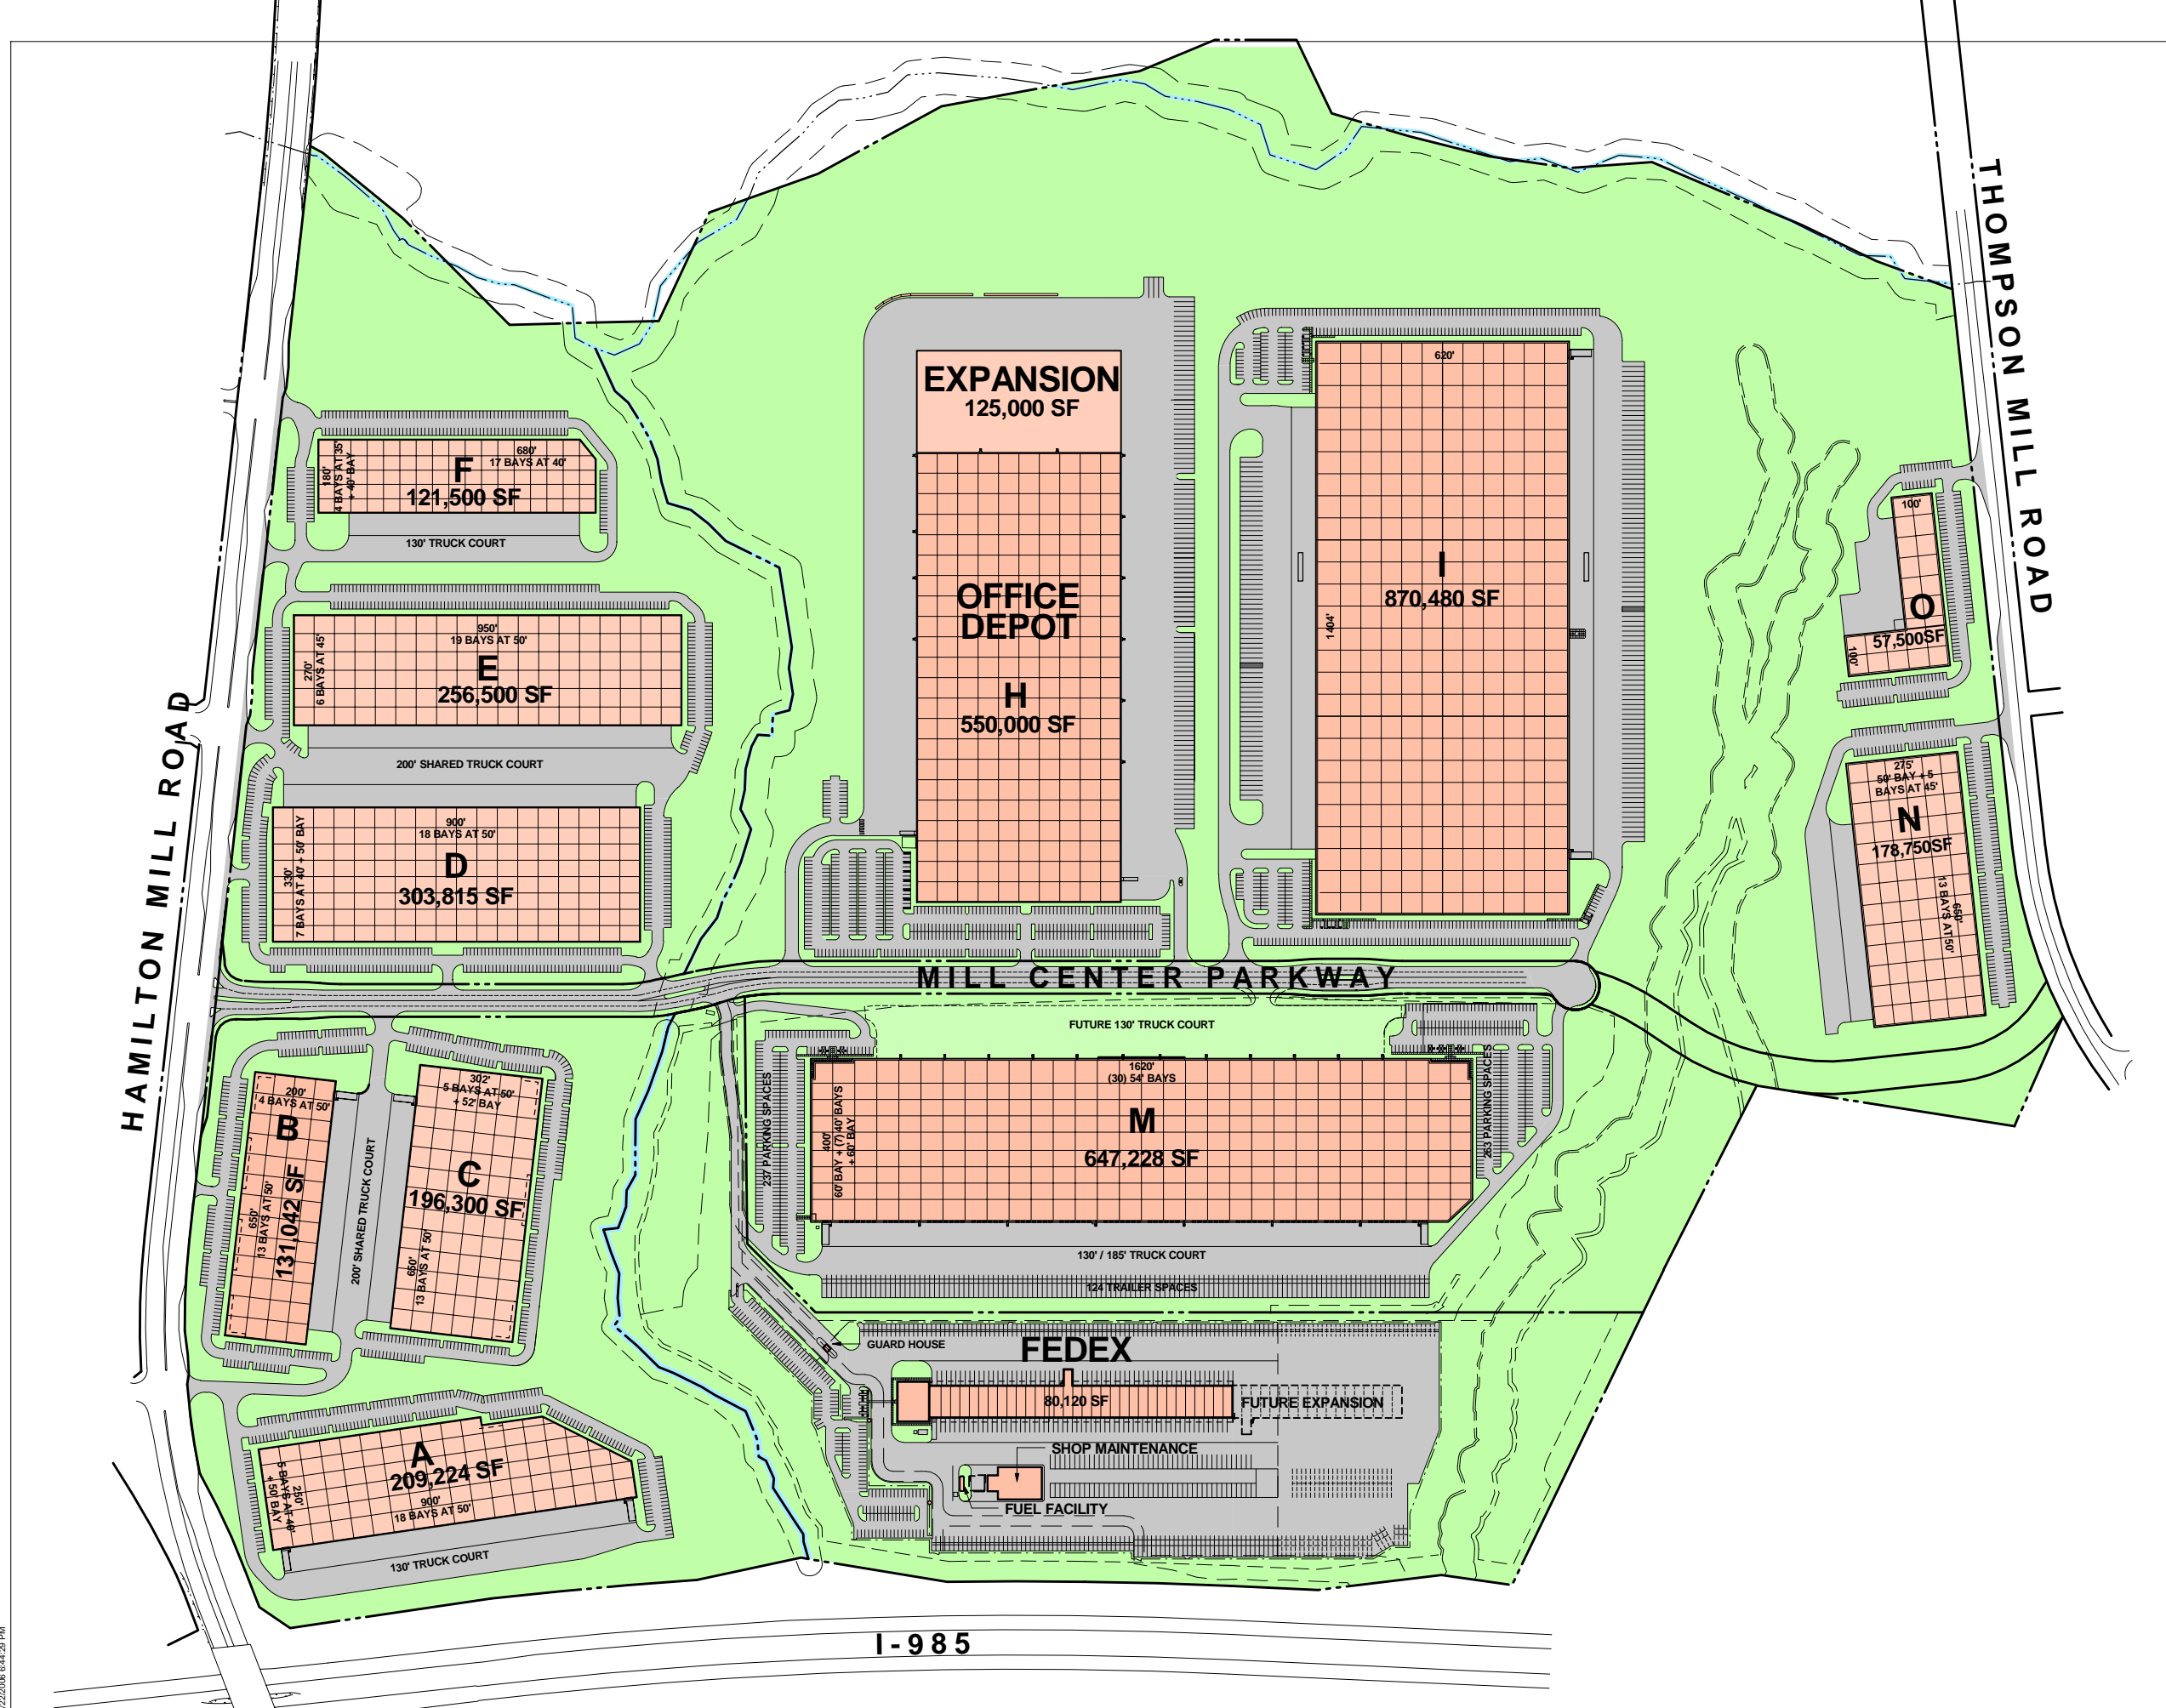

2/22/2006 6:44:20 PM